



STUDIE RODINNÉHO DOMU | PRAHA - SOBÍN

STUDIE 2017
PERSPEKTÍVA 01


MOA
studio moa



STUDIE RODINNÉHO DOMU | PRAHA - SOBÍN

STUDIE 2017
PERSPEKTÍVA 03


MOA
studio moa

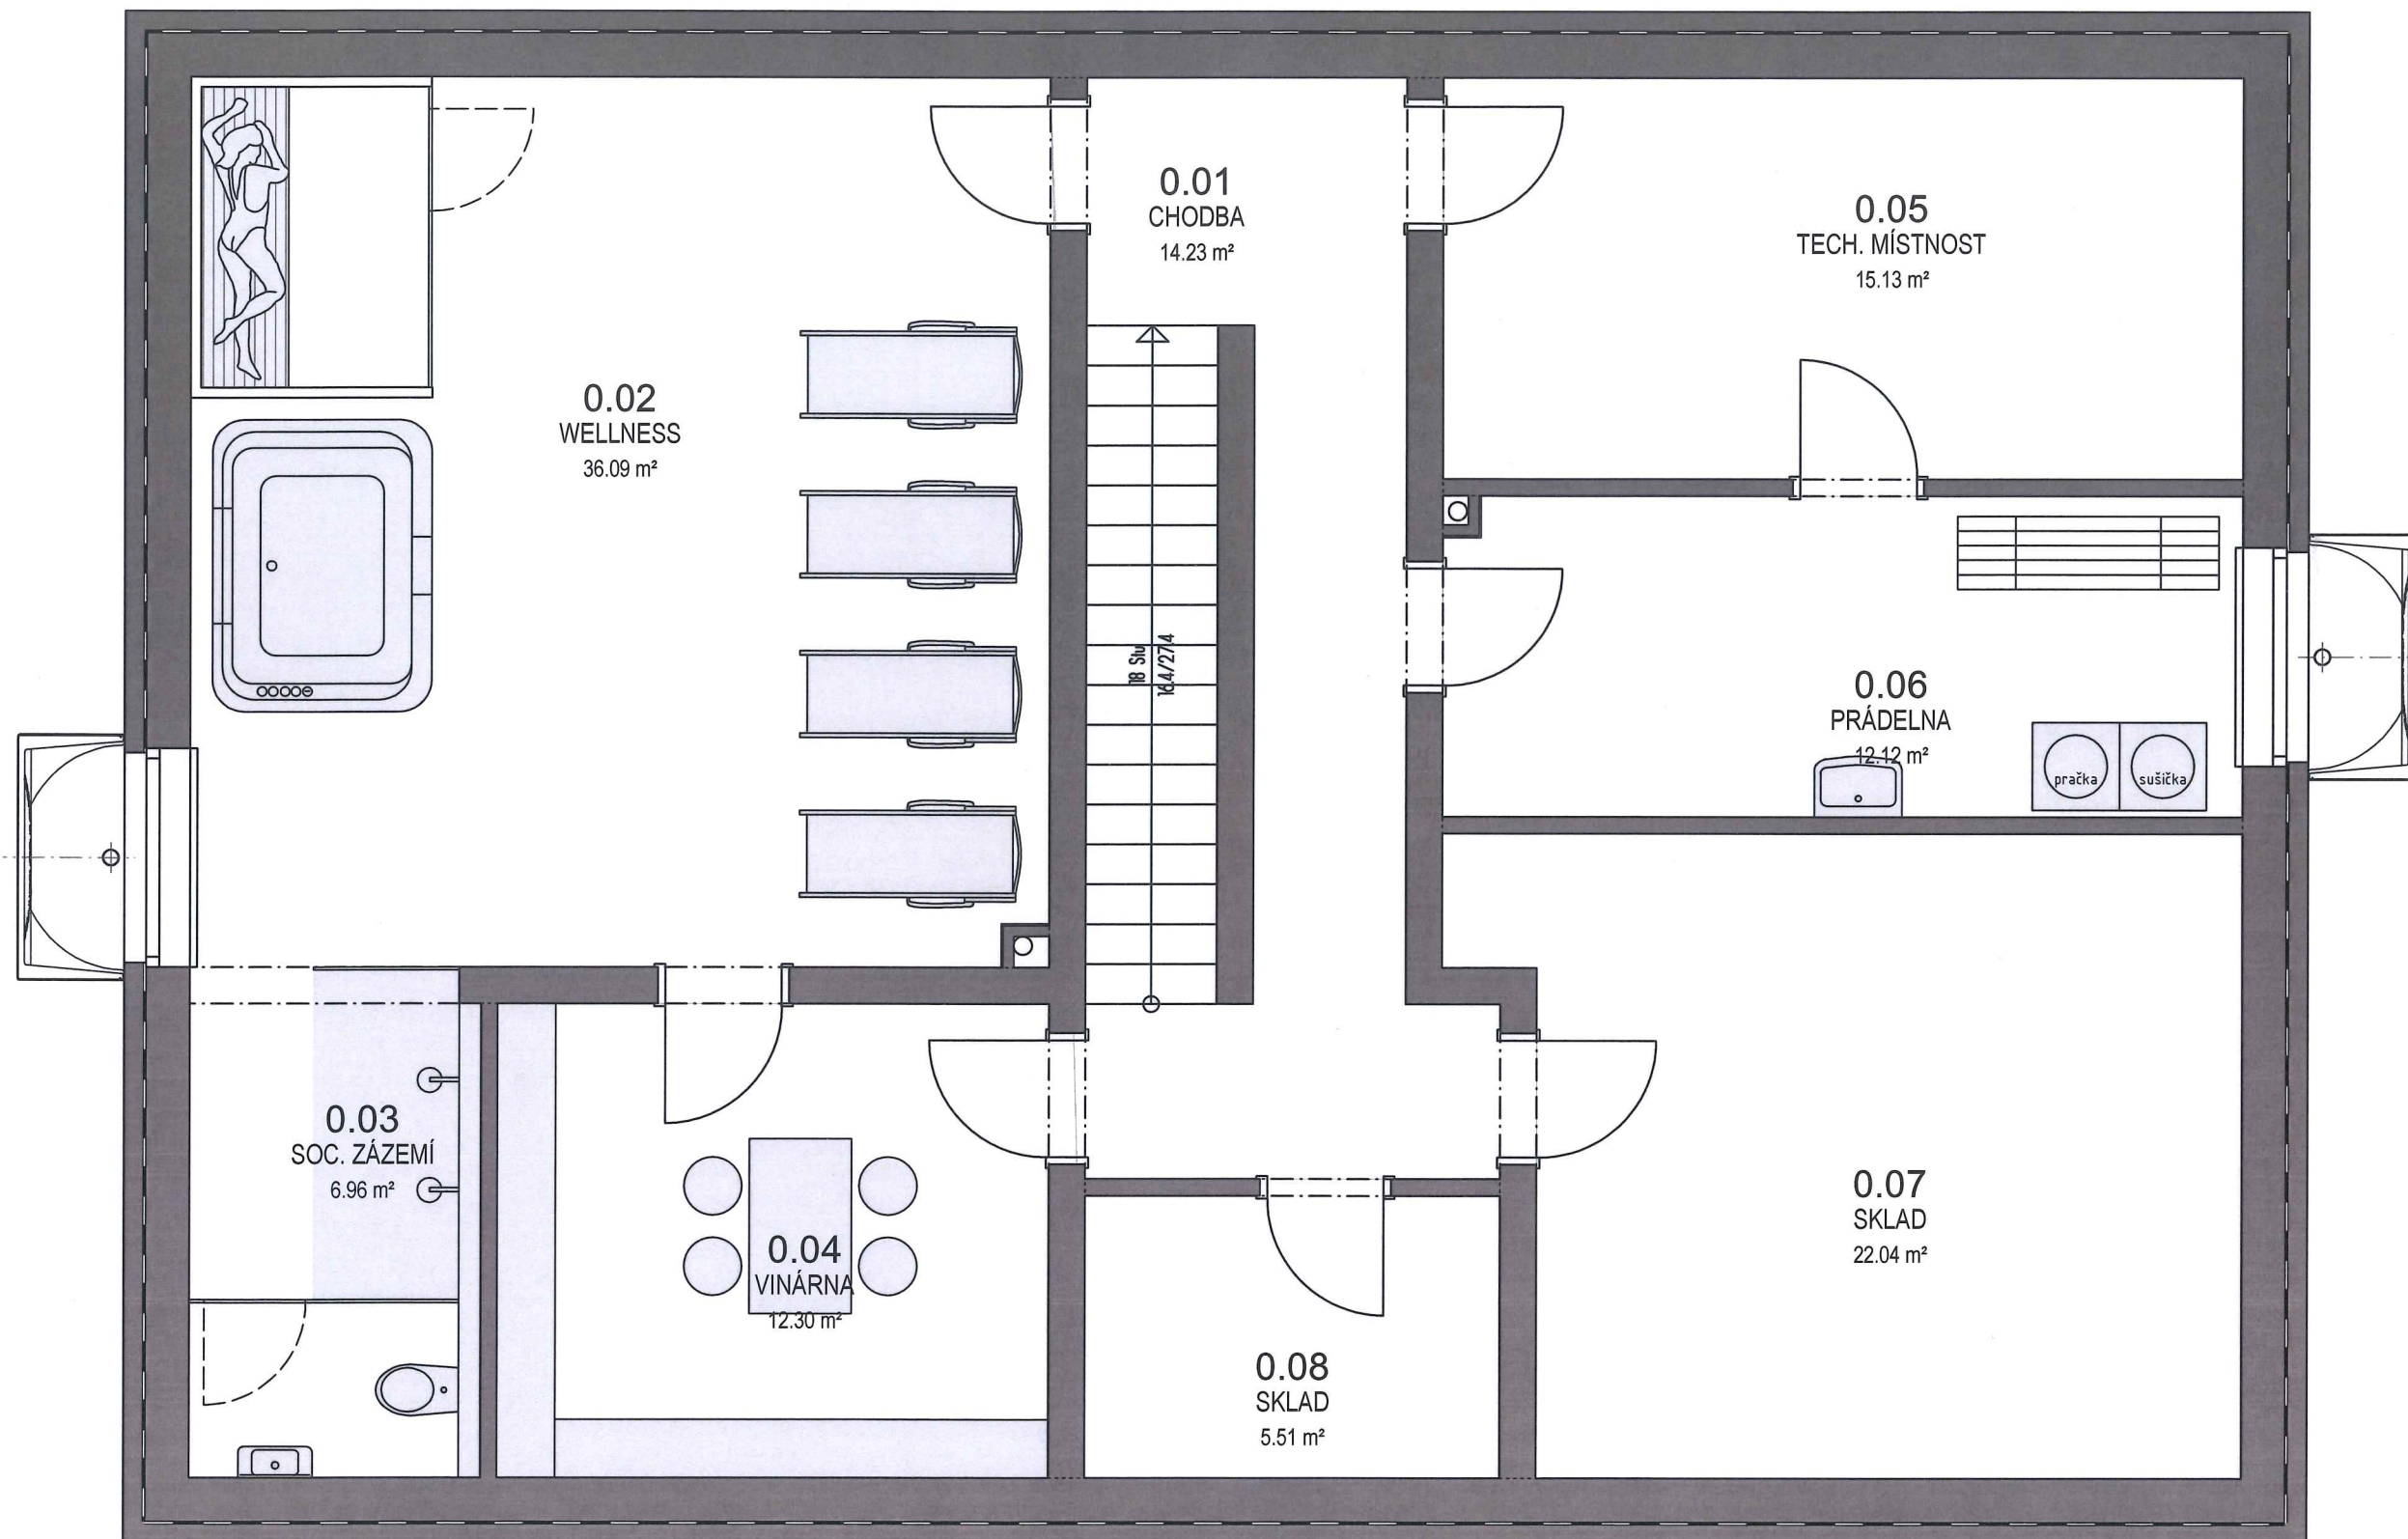

STUDIE RODINNÉHO DOMU | PRAHA - SOBÍN

STUDIE 2018
PŮDORYS 1.PP
M 1:50


MOA
studio moa

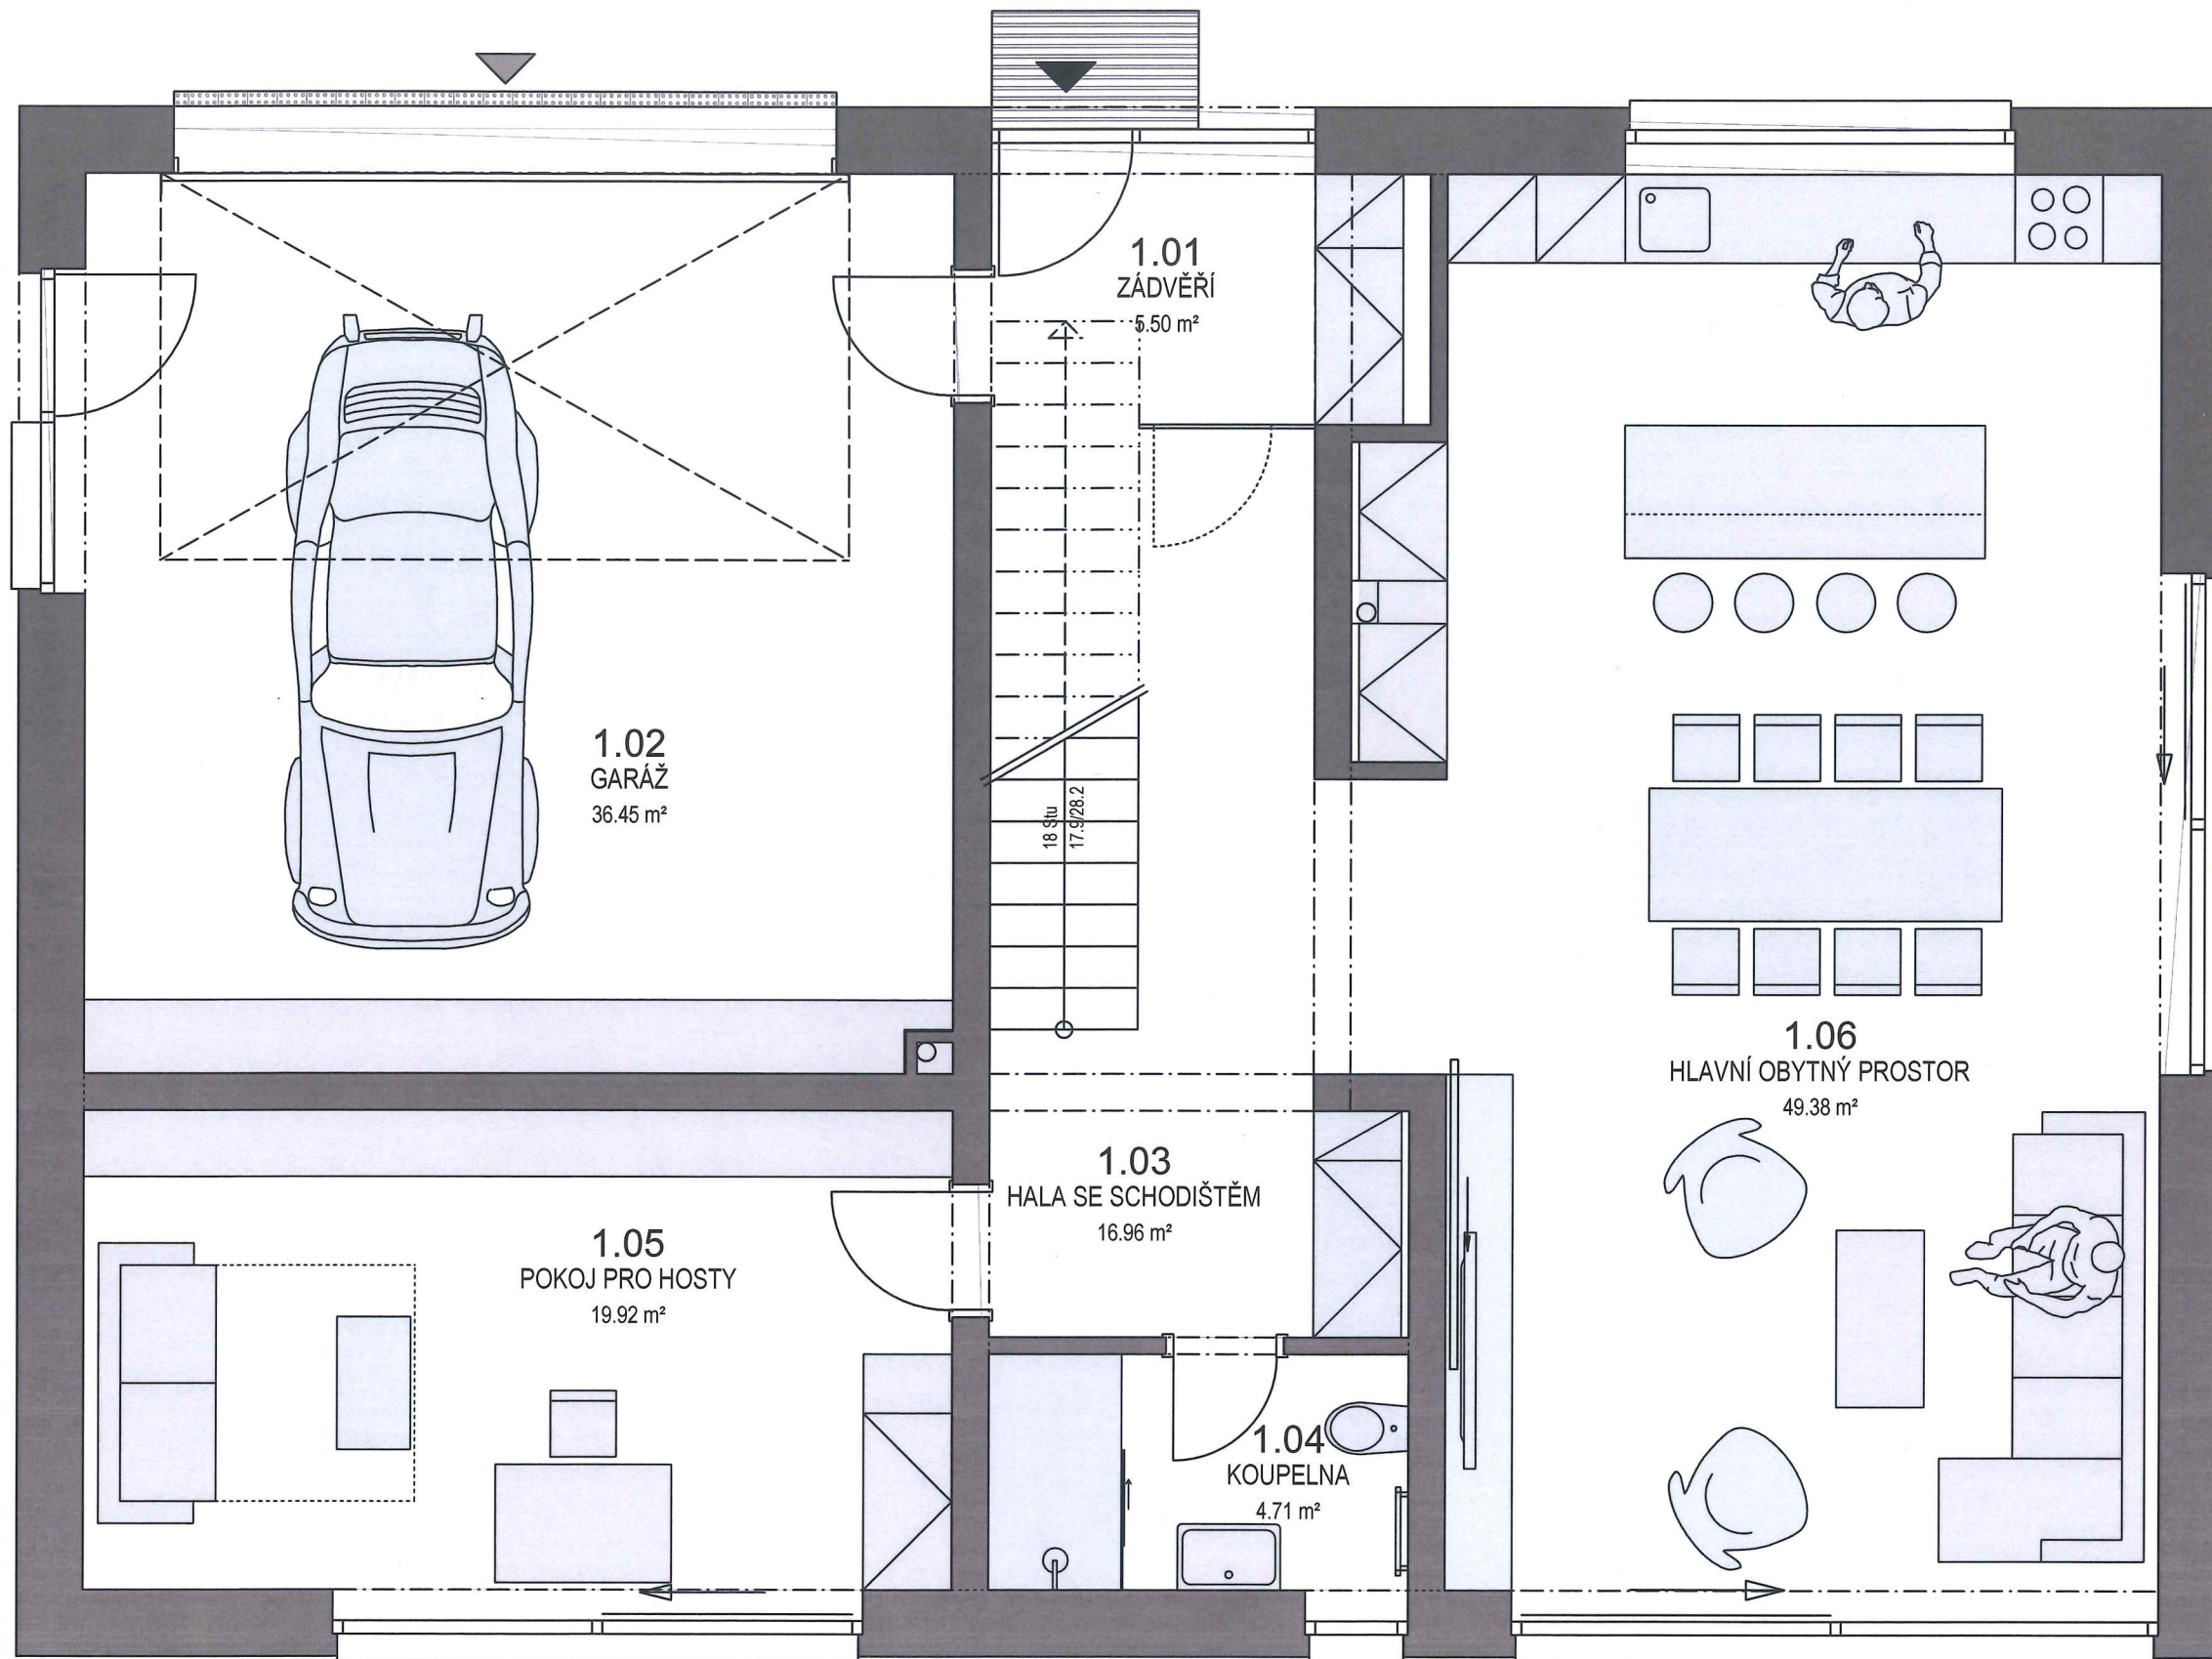

STUDIE RODINNÉHO DOMU | PRAHA - SOBÍN

STUDIE 2018
PŮDORYS 1.NP
M 1:50

MOA
studio moa

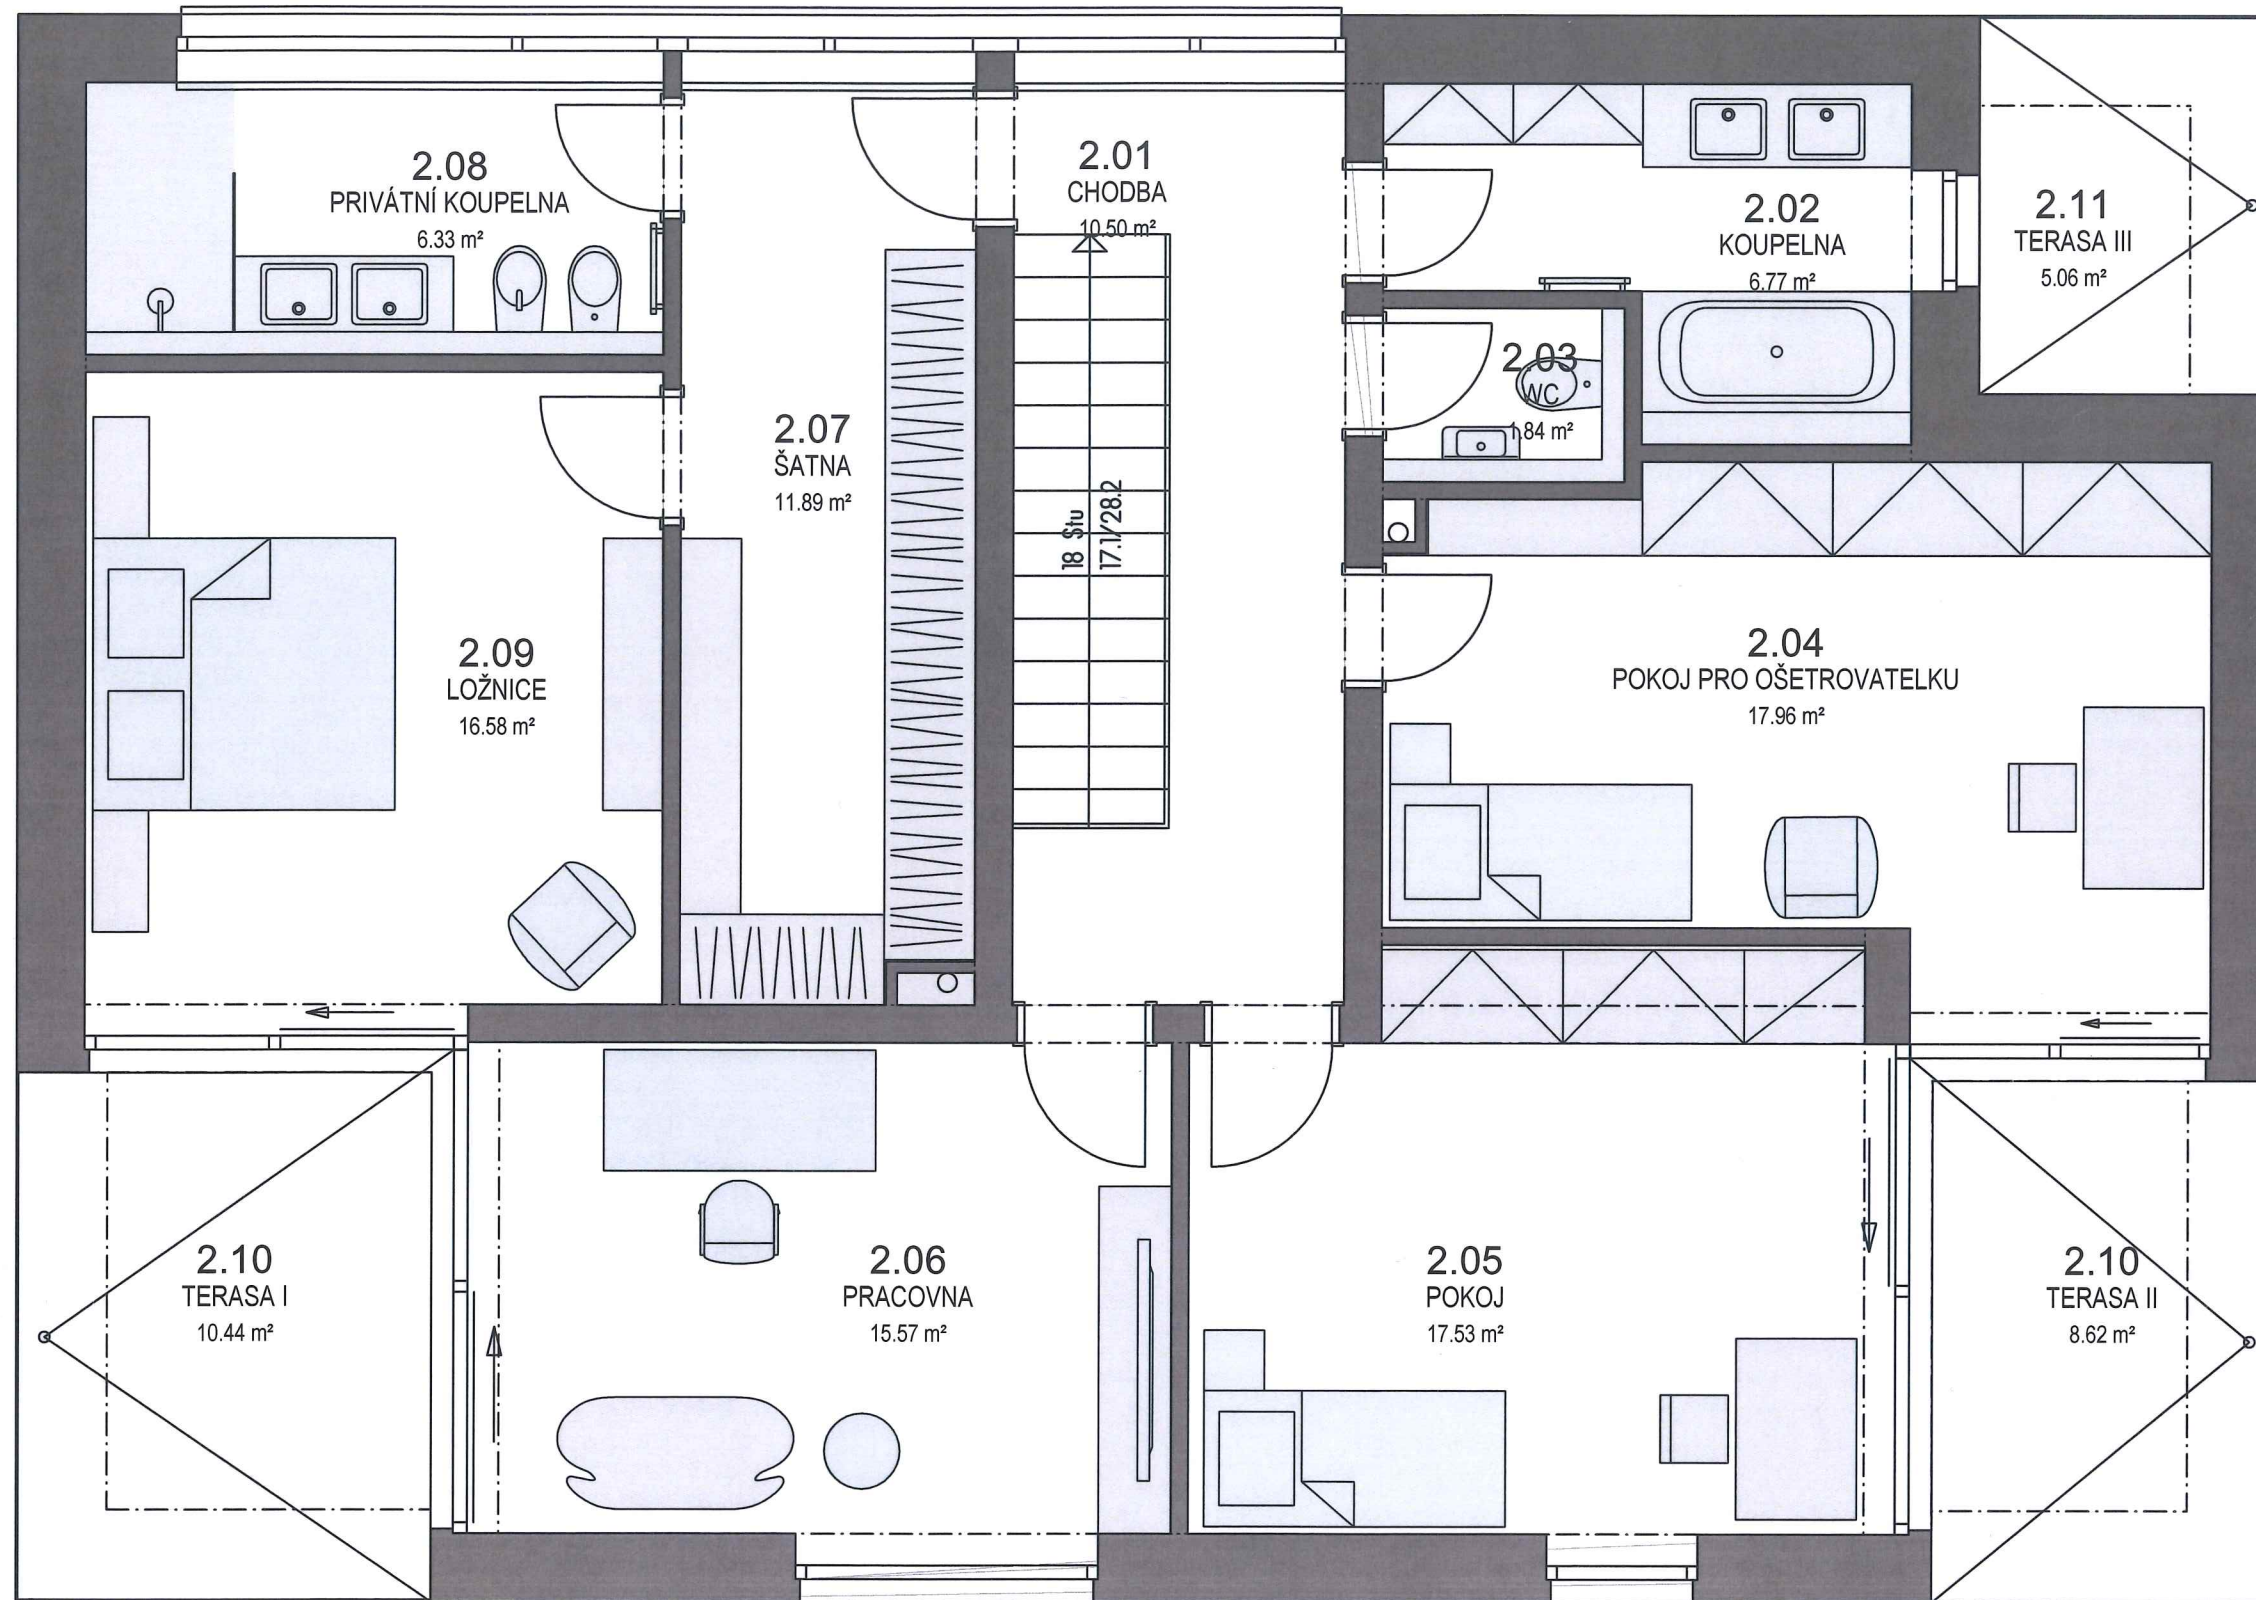

STUDIE RODINNÉHO DOMU | PRAHA - SOBÍN

STUDIE 2018
PŮDORYS 2.NP
M 1:50

MOA
studio moa