



1

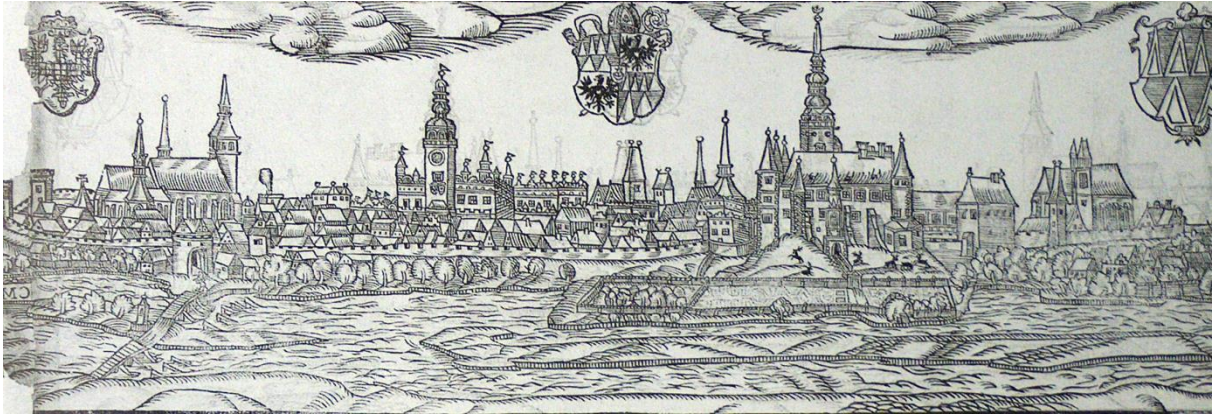


2



3

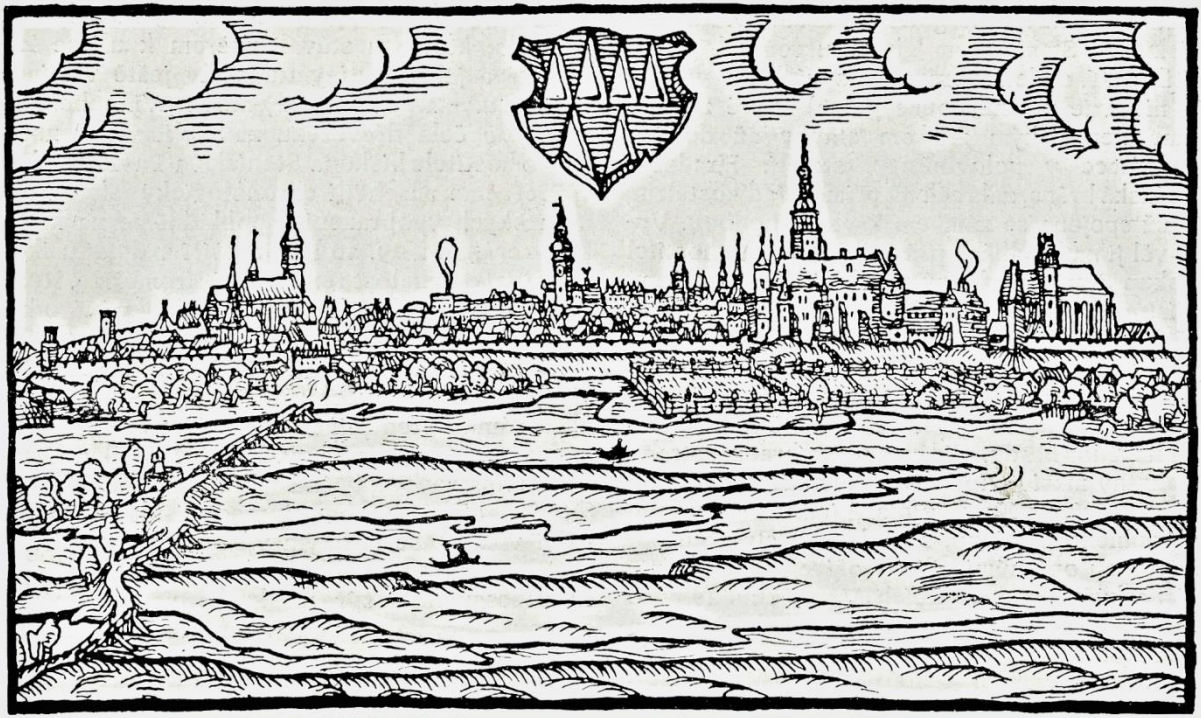

4

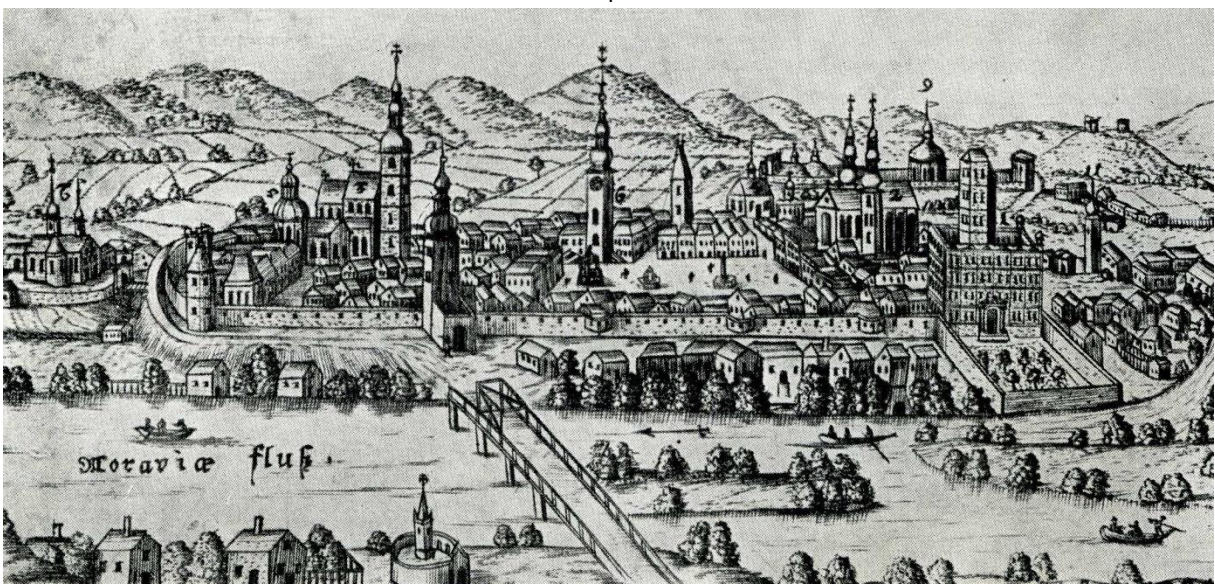

5





8



9




10




11





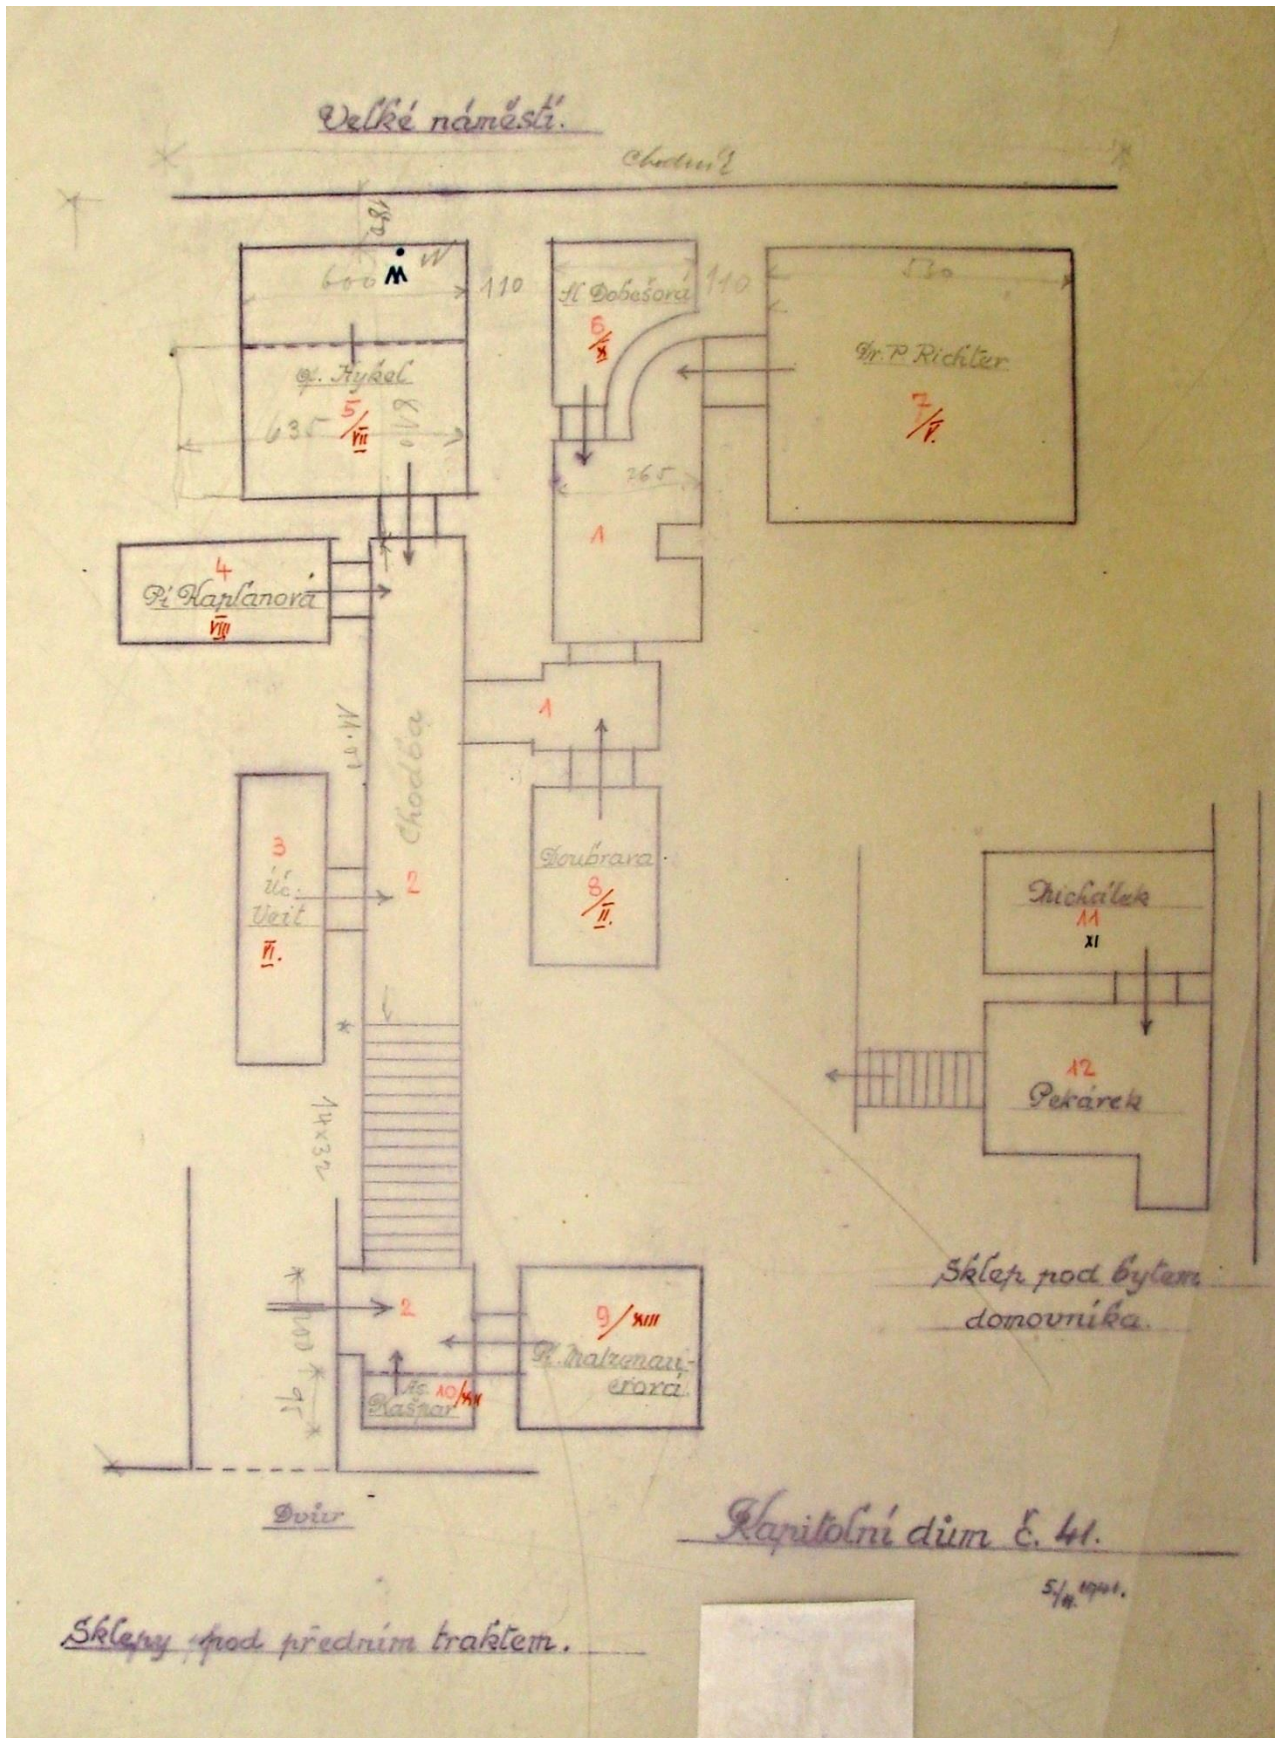




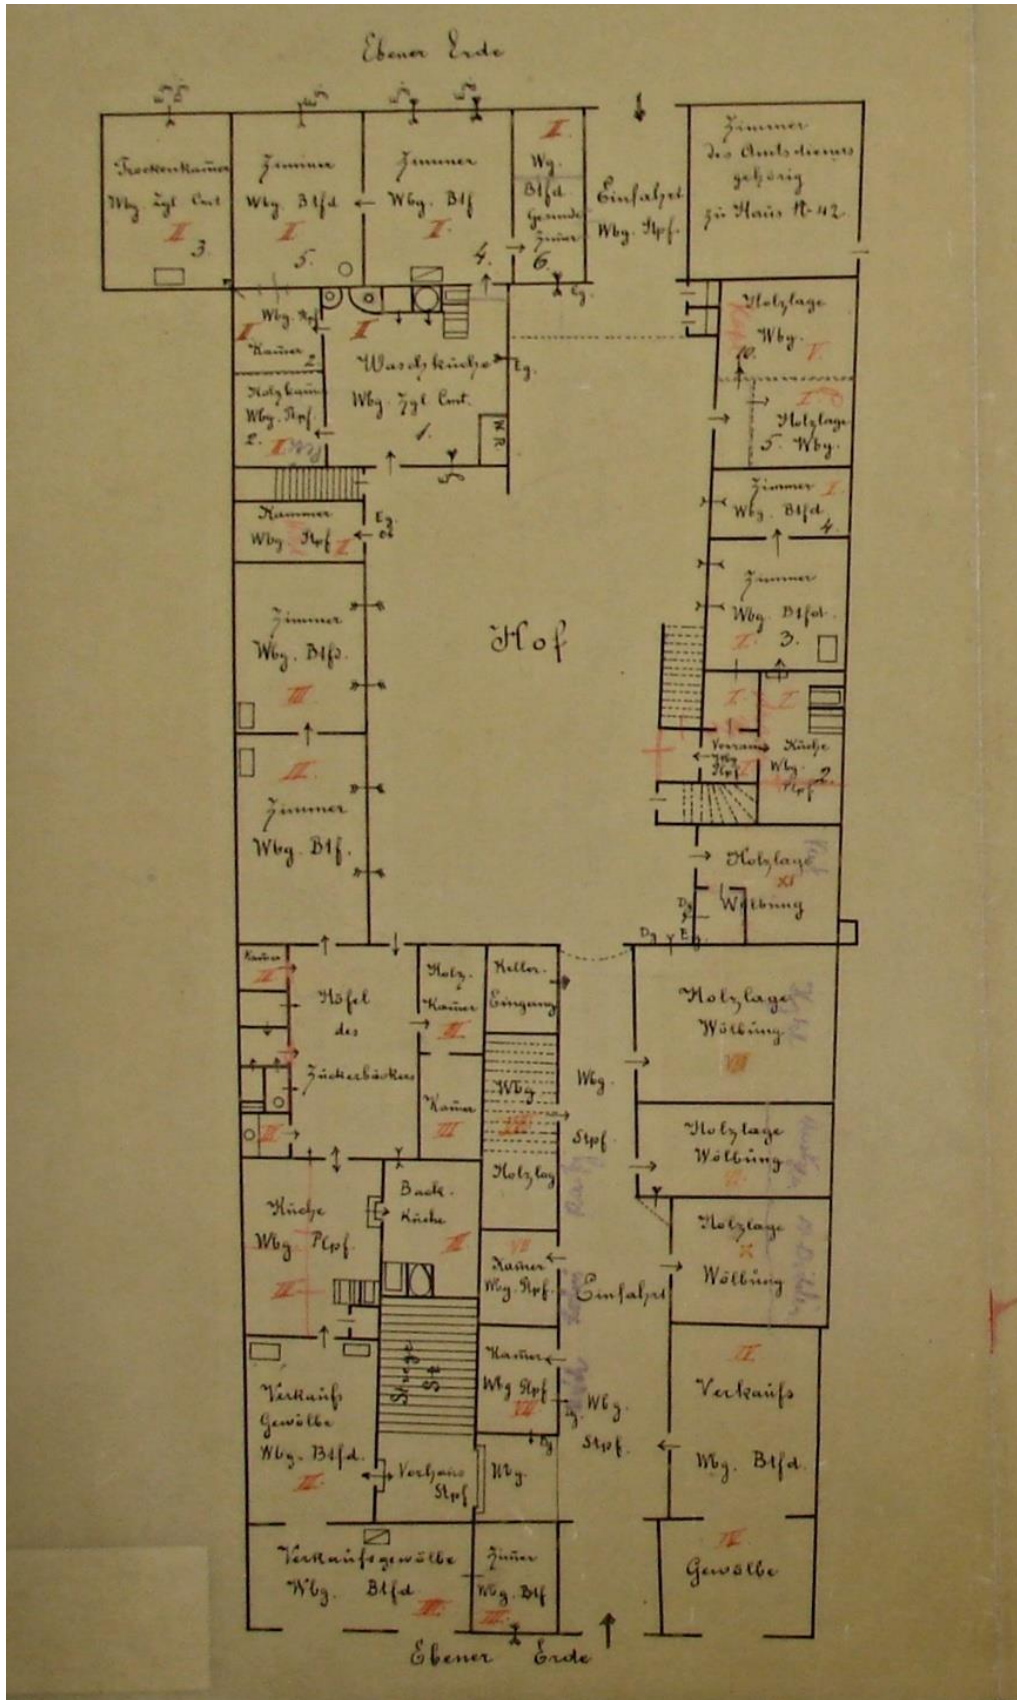



Kapitola' dům čis. 41. v Kroměříži.


II. patro, 1:100.  
(Přední trakt.)

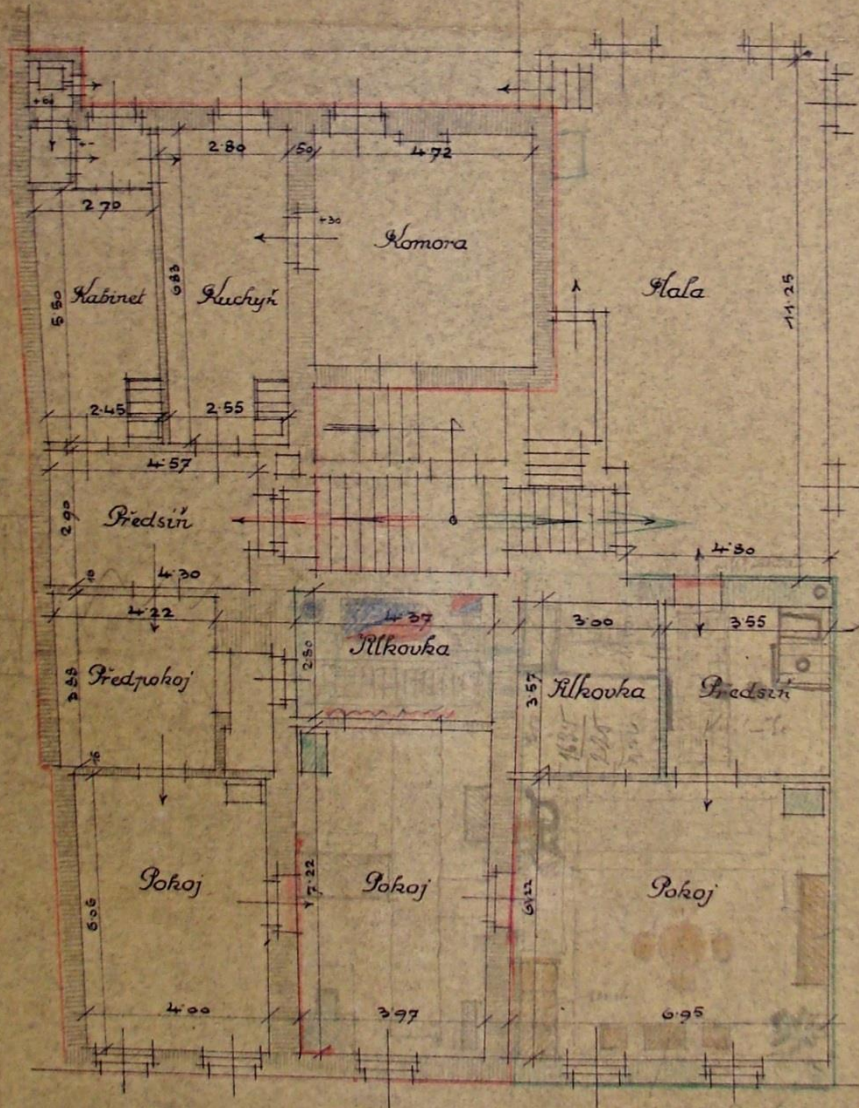


Masaryk. náměstí.

1) stělní nápis  
2) půlnocní balkon  
3) balkonový přístřešek  
4) balkonový přístřešek  
5) balkonový přístřešek



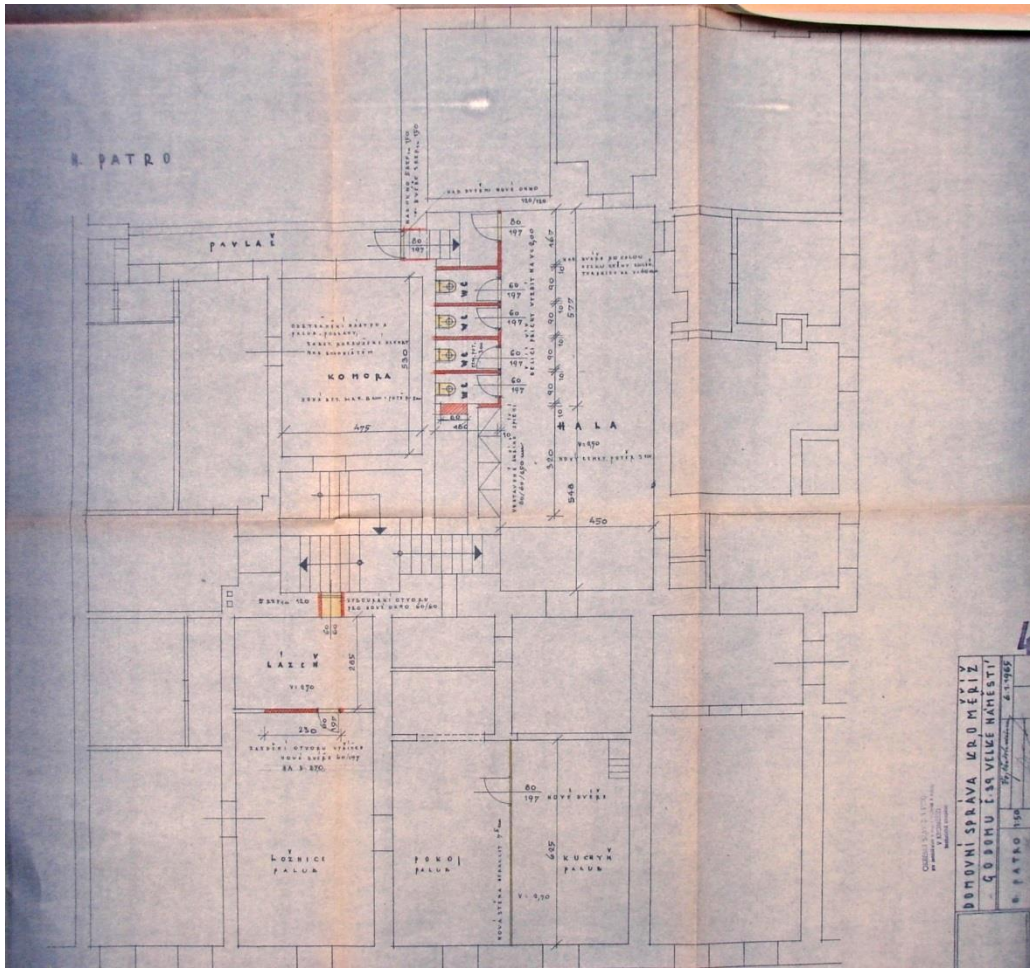


21

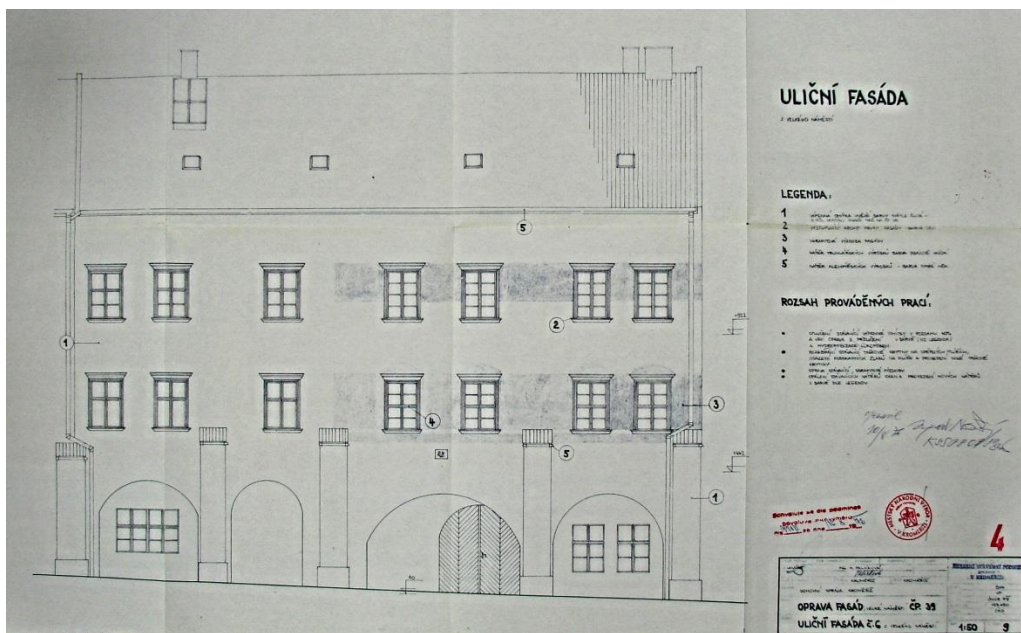


22





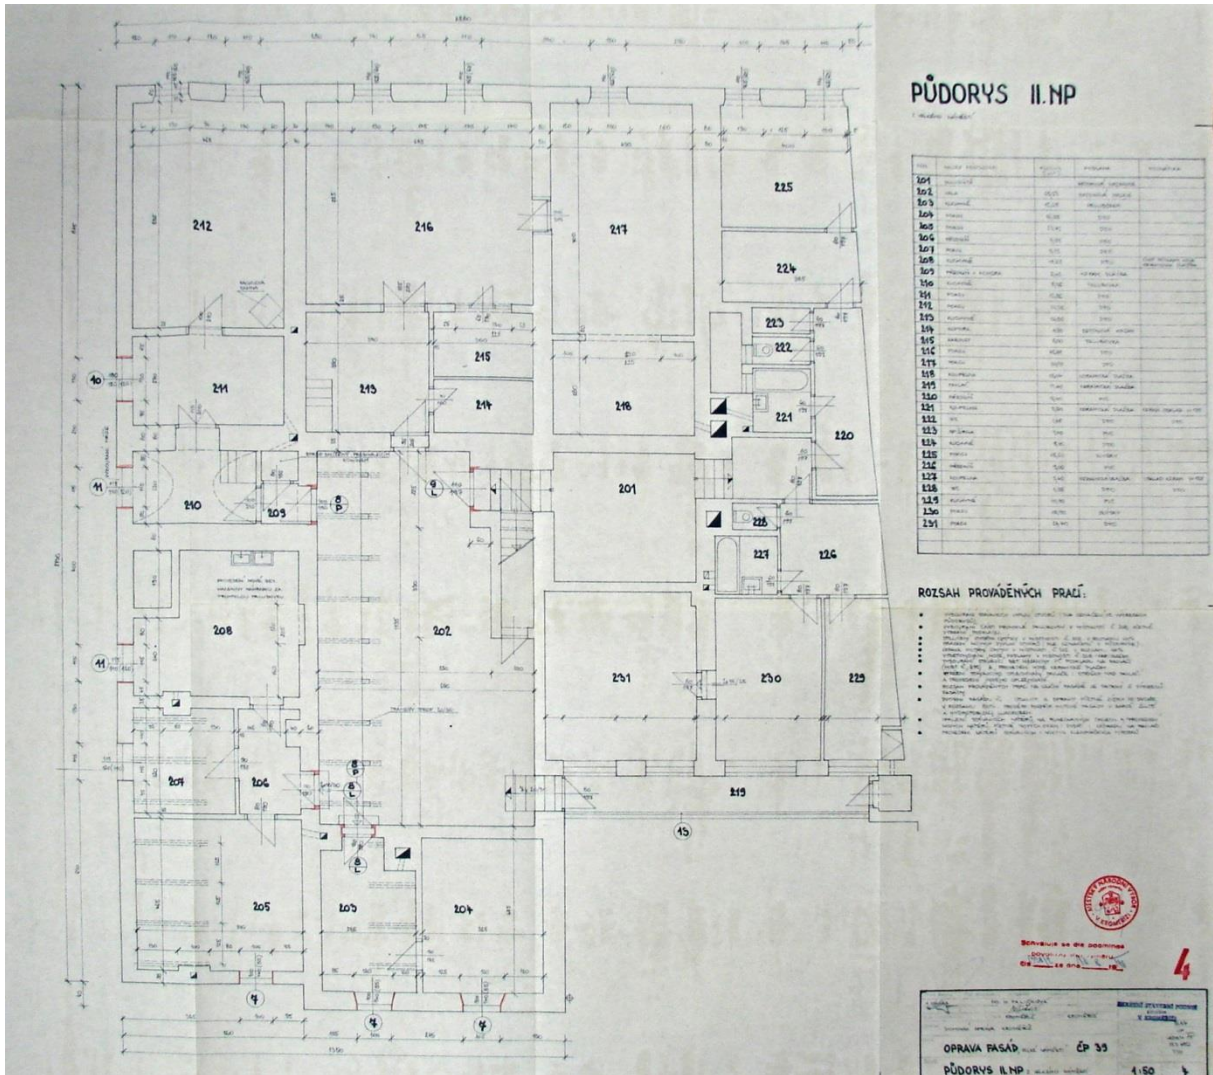


27

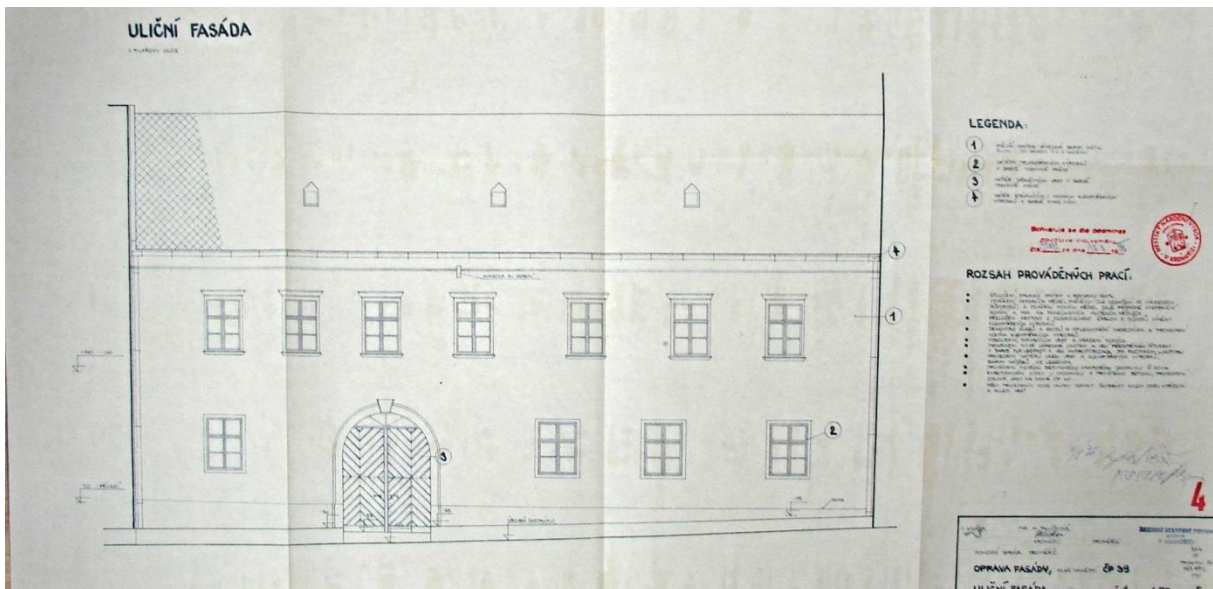


28




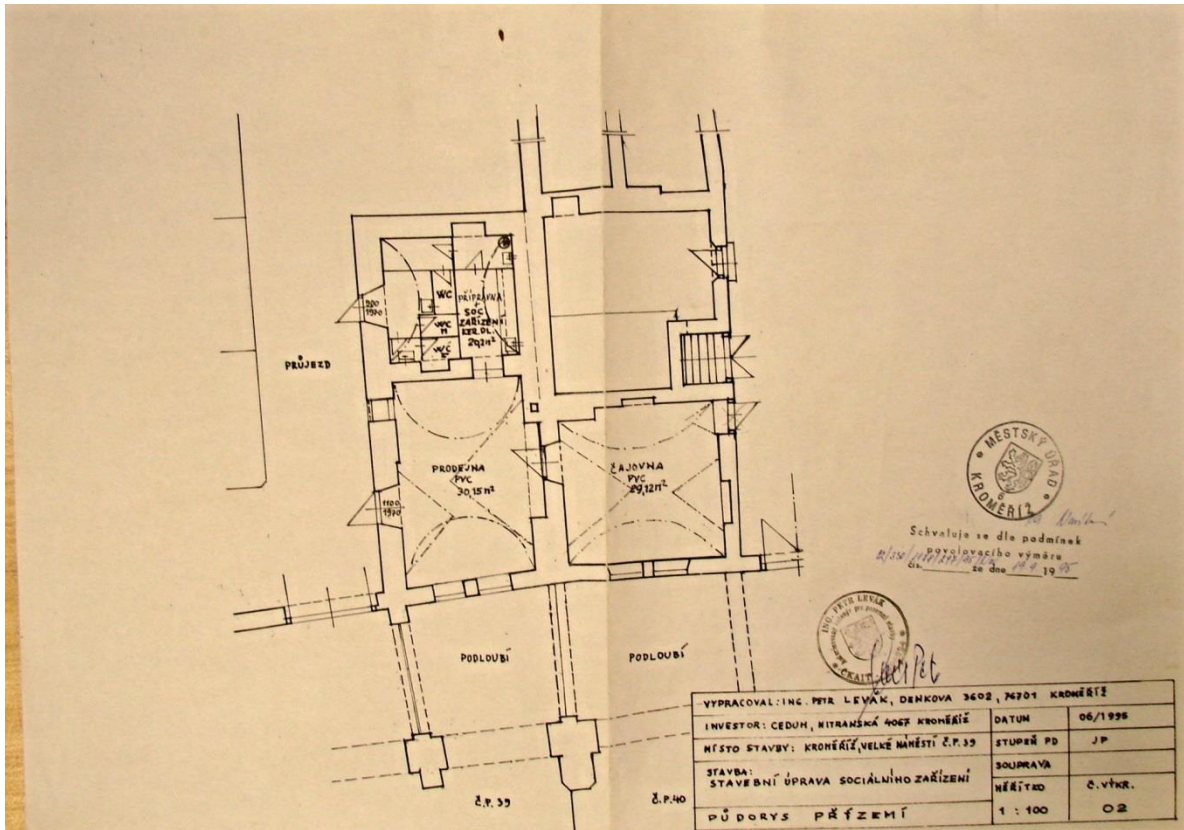


29

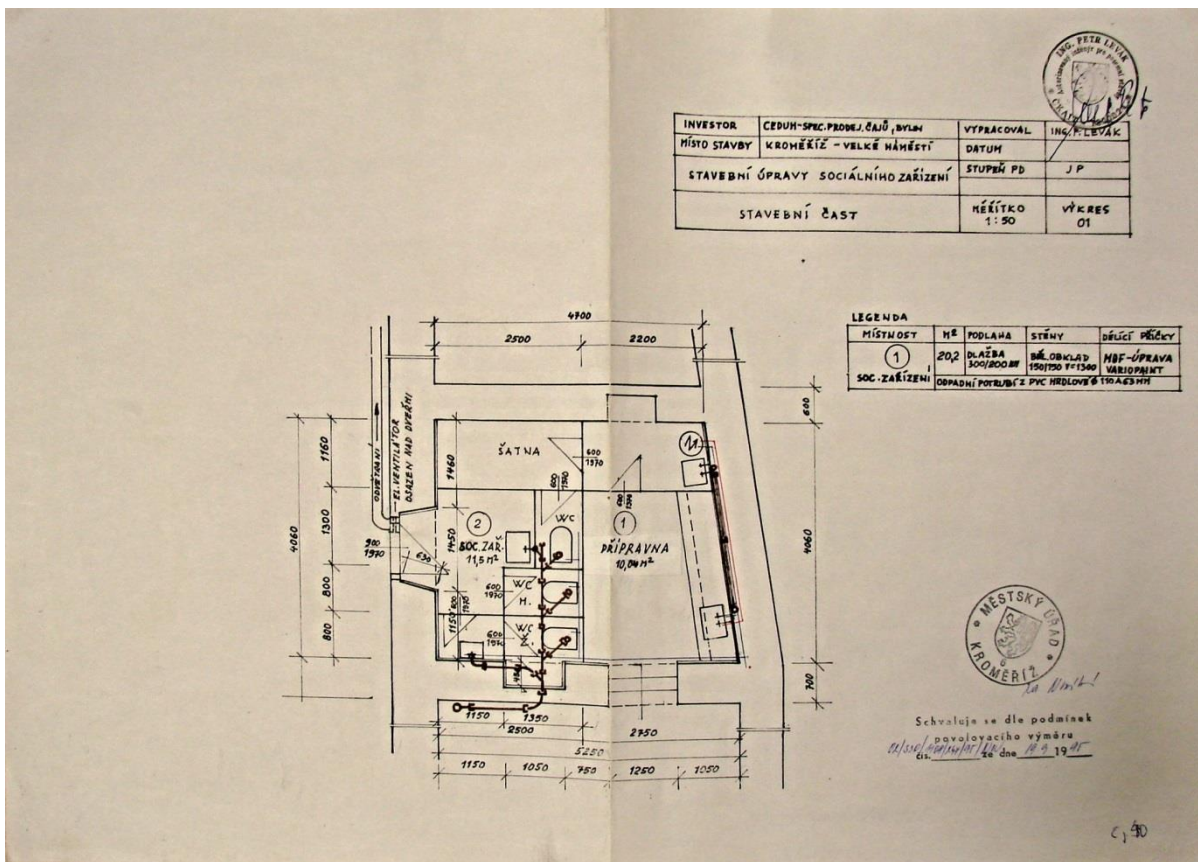


30

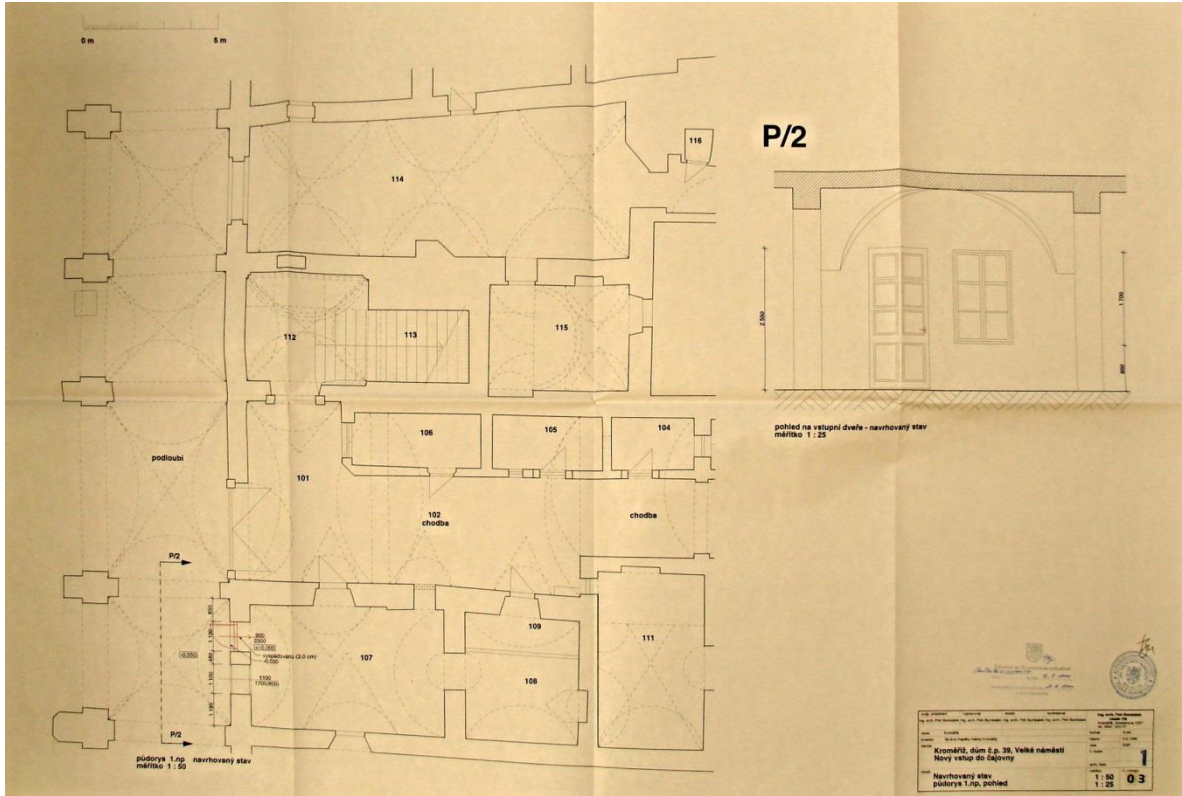


31

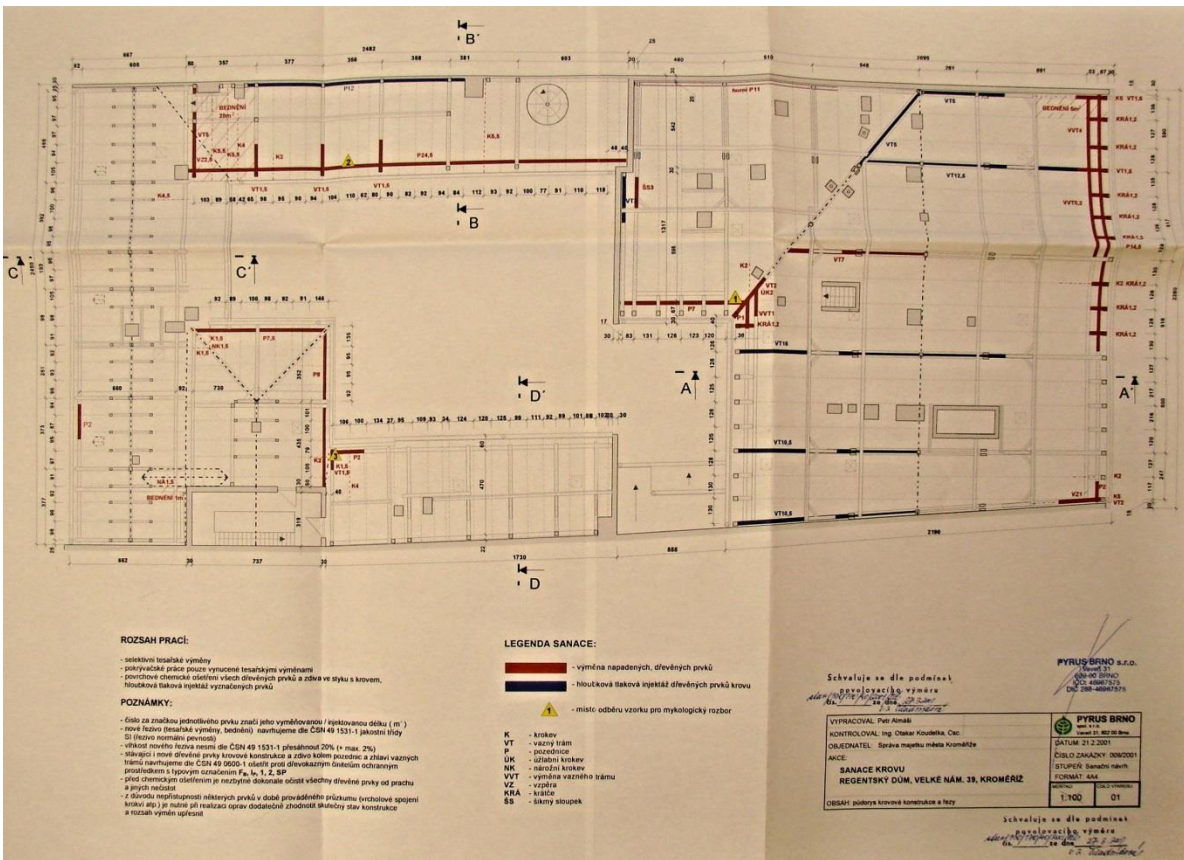


32

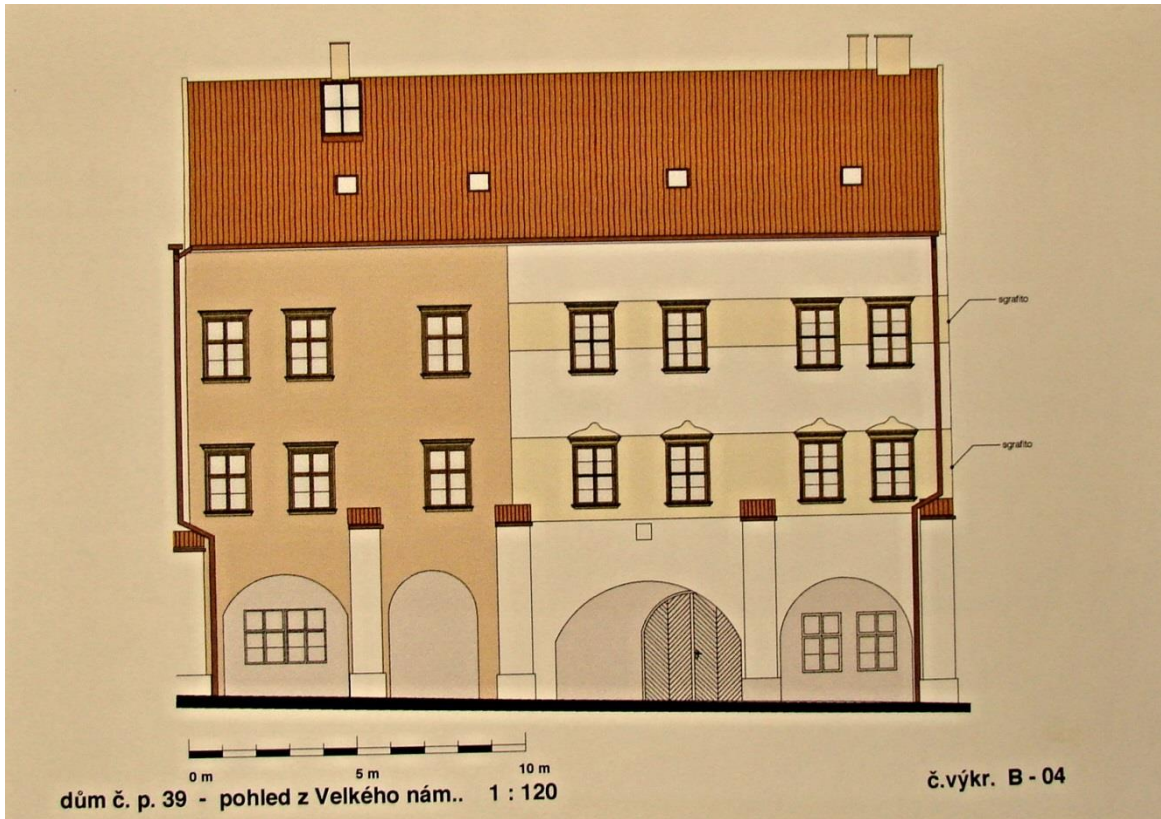


33

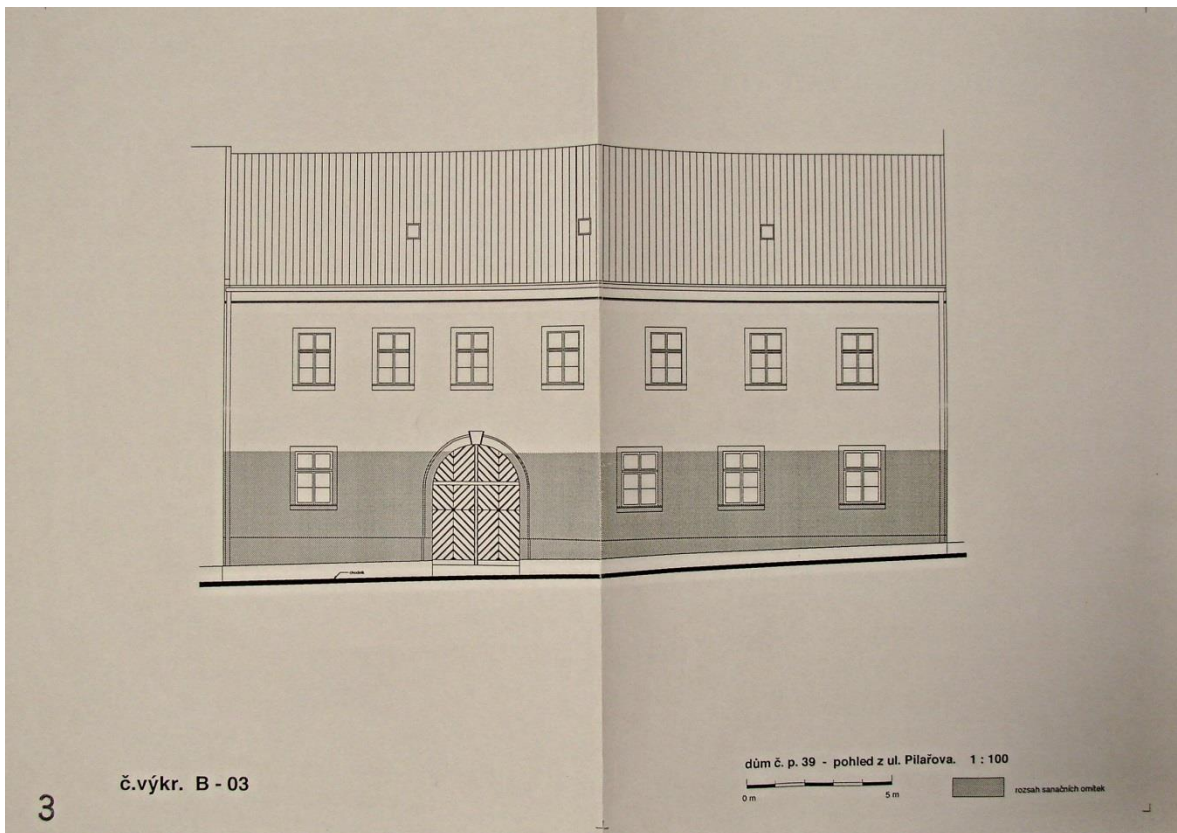

34

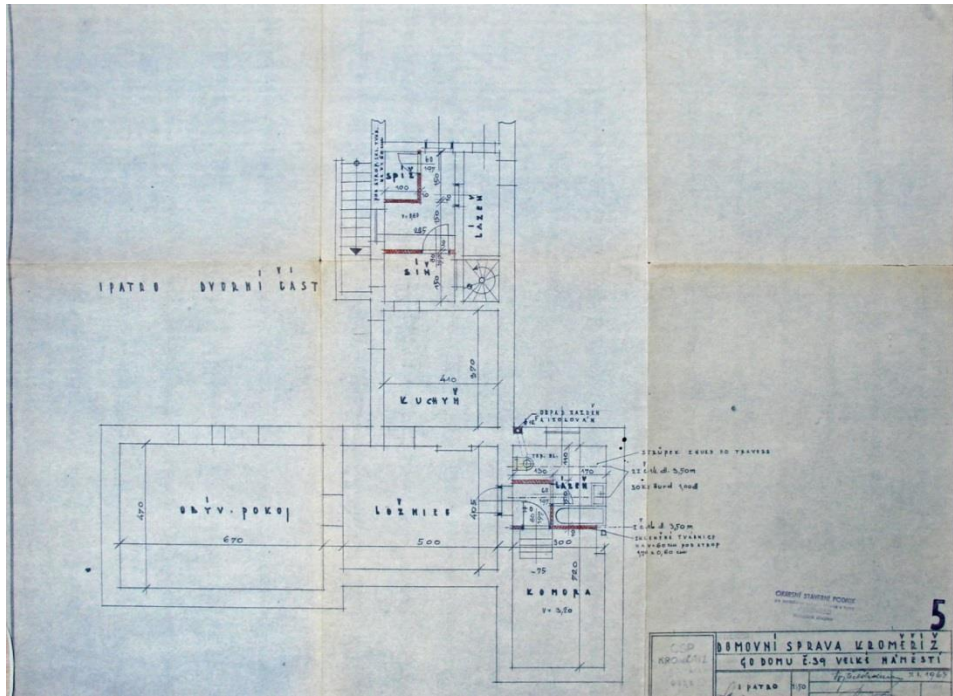


35

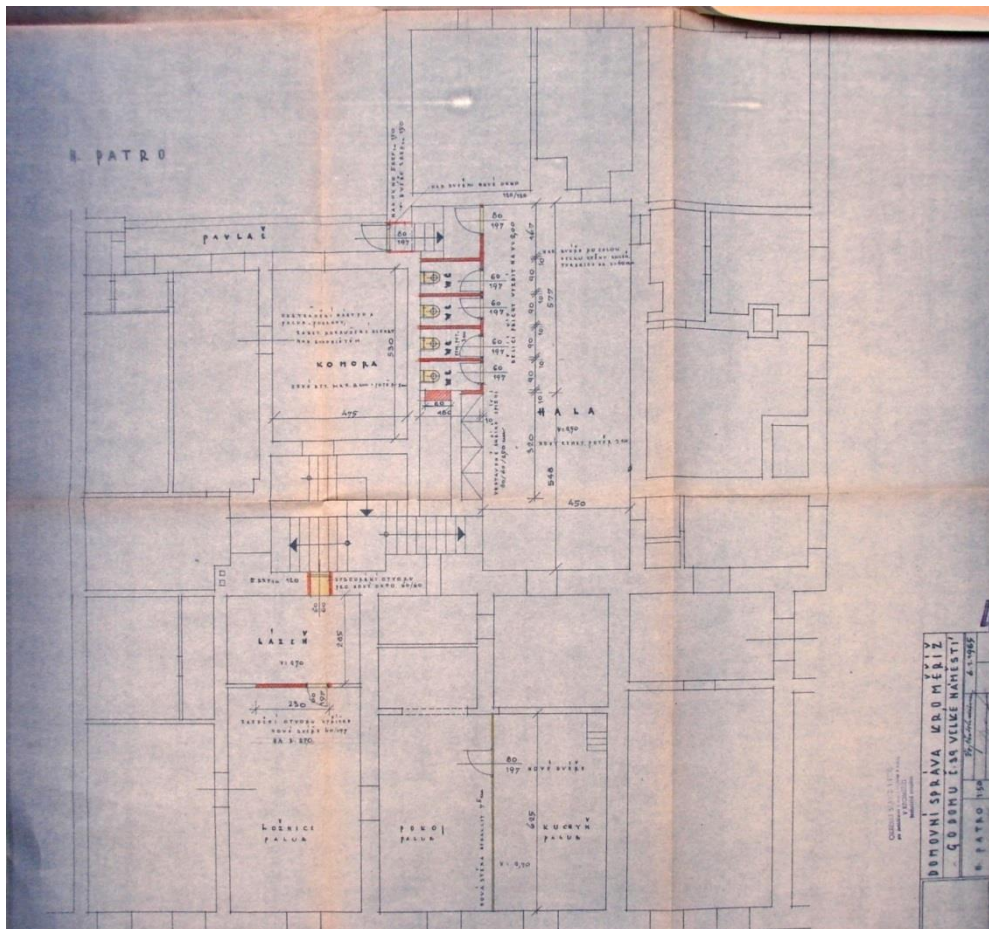

36

2

ARCHITEKTONISCHY  
STAVEBNÍ ÚŘAD  
V KROMĚŘIŽI

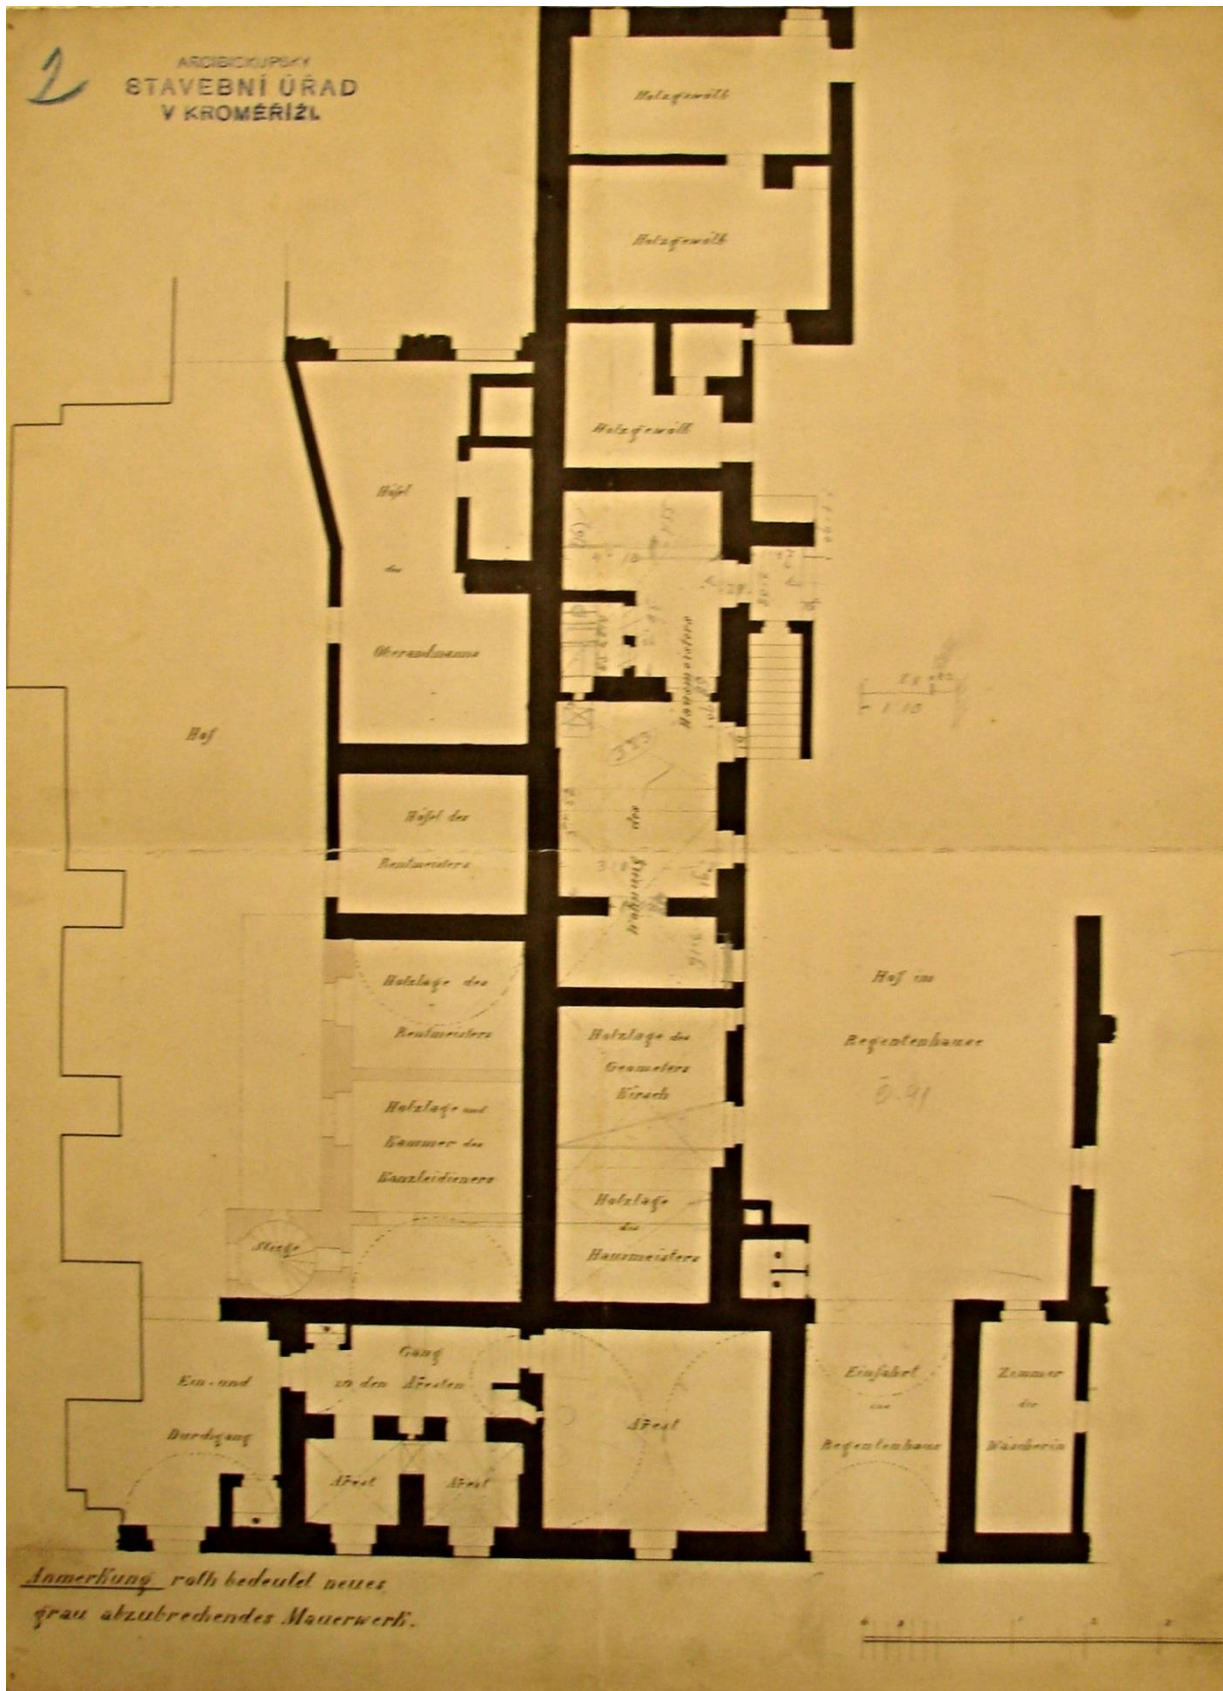



38



39



40



41



42



43





44



45



46



47



48



49



50



51



52



53



54



55





57



58





59



60



61



62



63



64



65



66



67



68



69



70





72



73





74



75



76



77






79



80



81

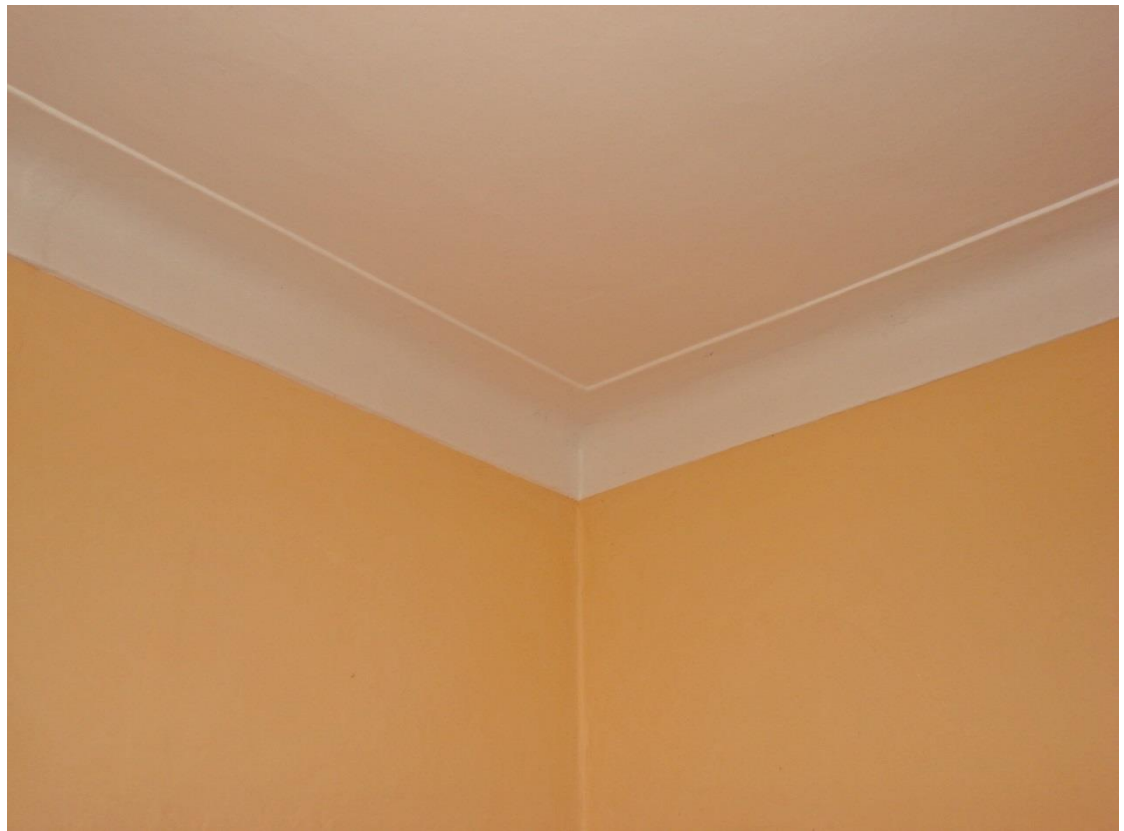

82



83



84



85



86



87



88





89



90



91



92